



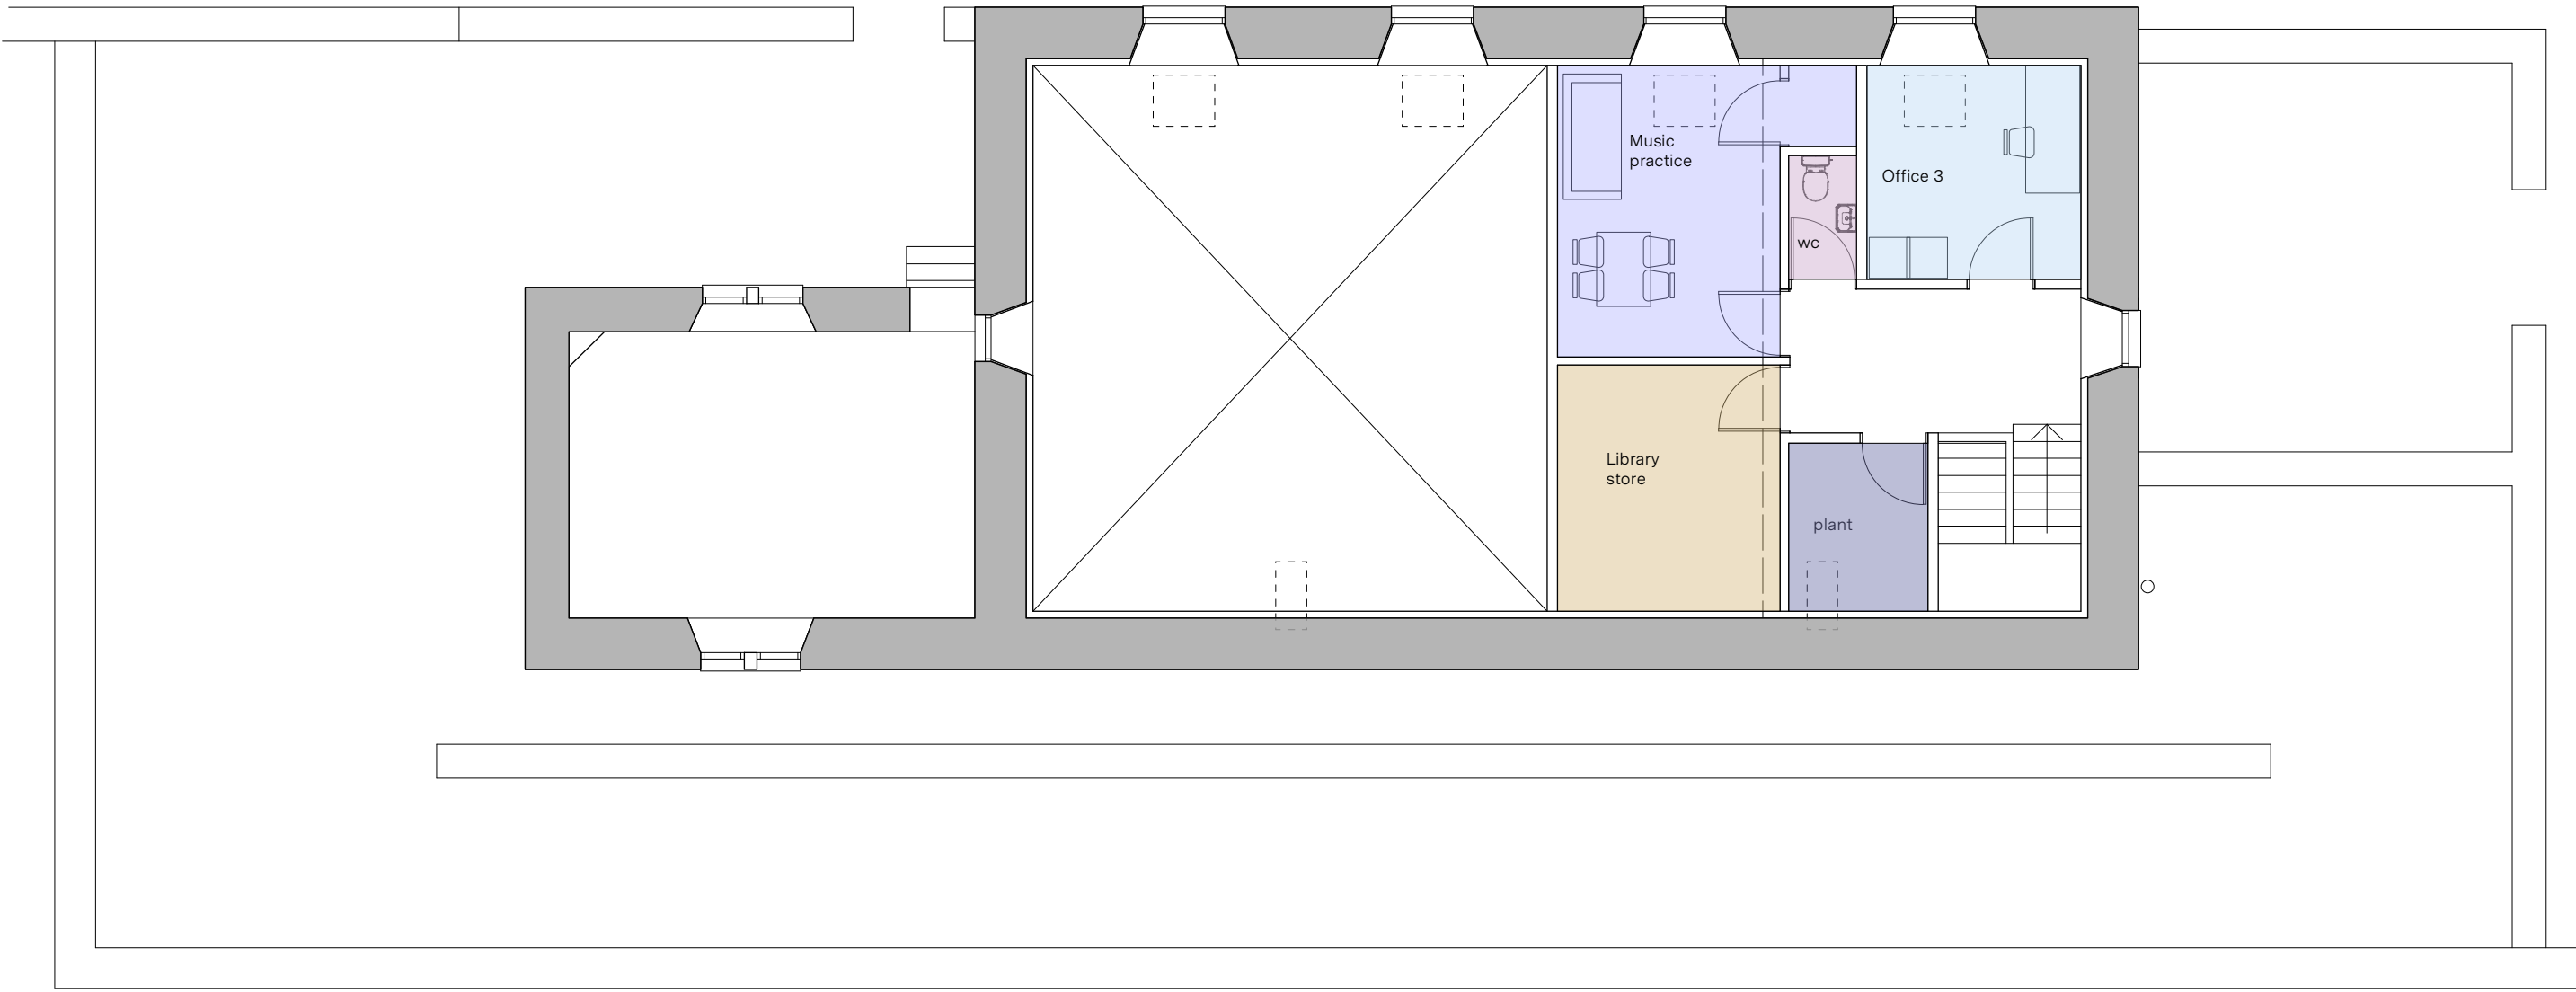

First Floor Plan



South West Elevation

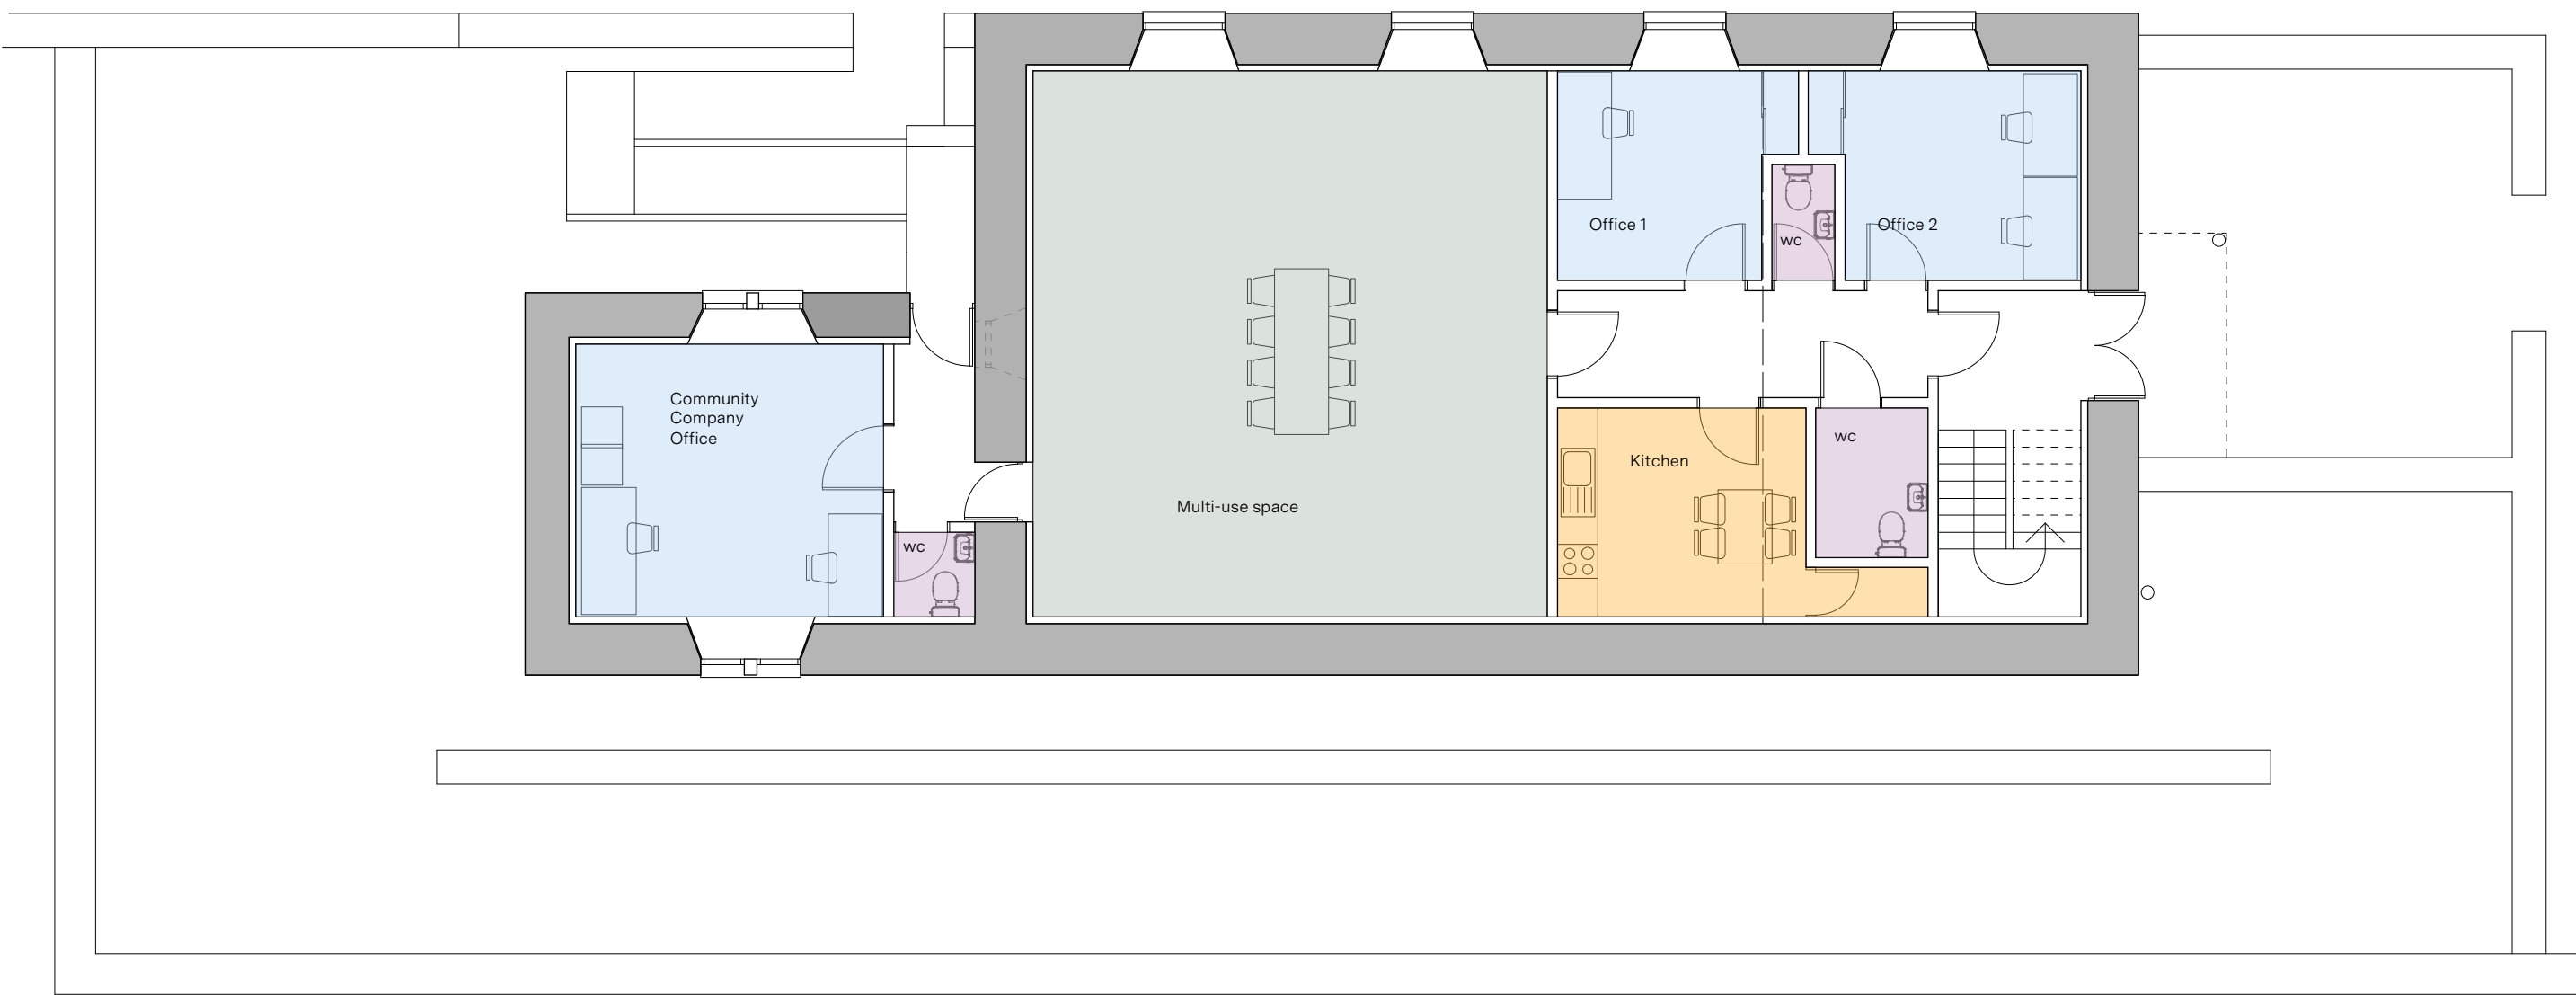

Ground Floor Plan



Section

RURAL DESIGN

Mill Studio
Struan Road
Portree
Isle of Skye
IV51 8EG
tel. 0(44)1478 613379
www.ruraldesign.co.uk
studio@ruraldesign.net

Project: Camusterrach Church

Client: Applecross Community Company

Drawing: Option 2 A1

Scale: 1:100	Drawn: NT	Checked: NT
Status: design	Date: Jan2022	REV:

Drawing No: 510/d 104