




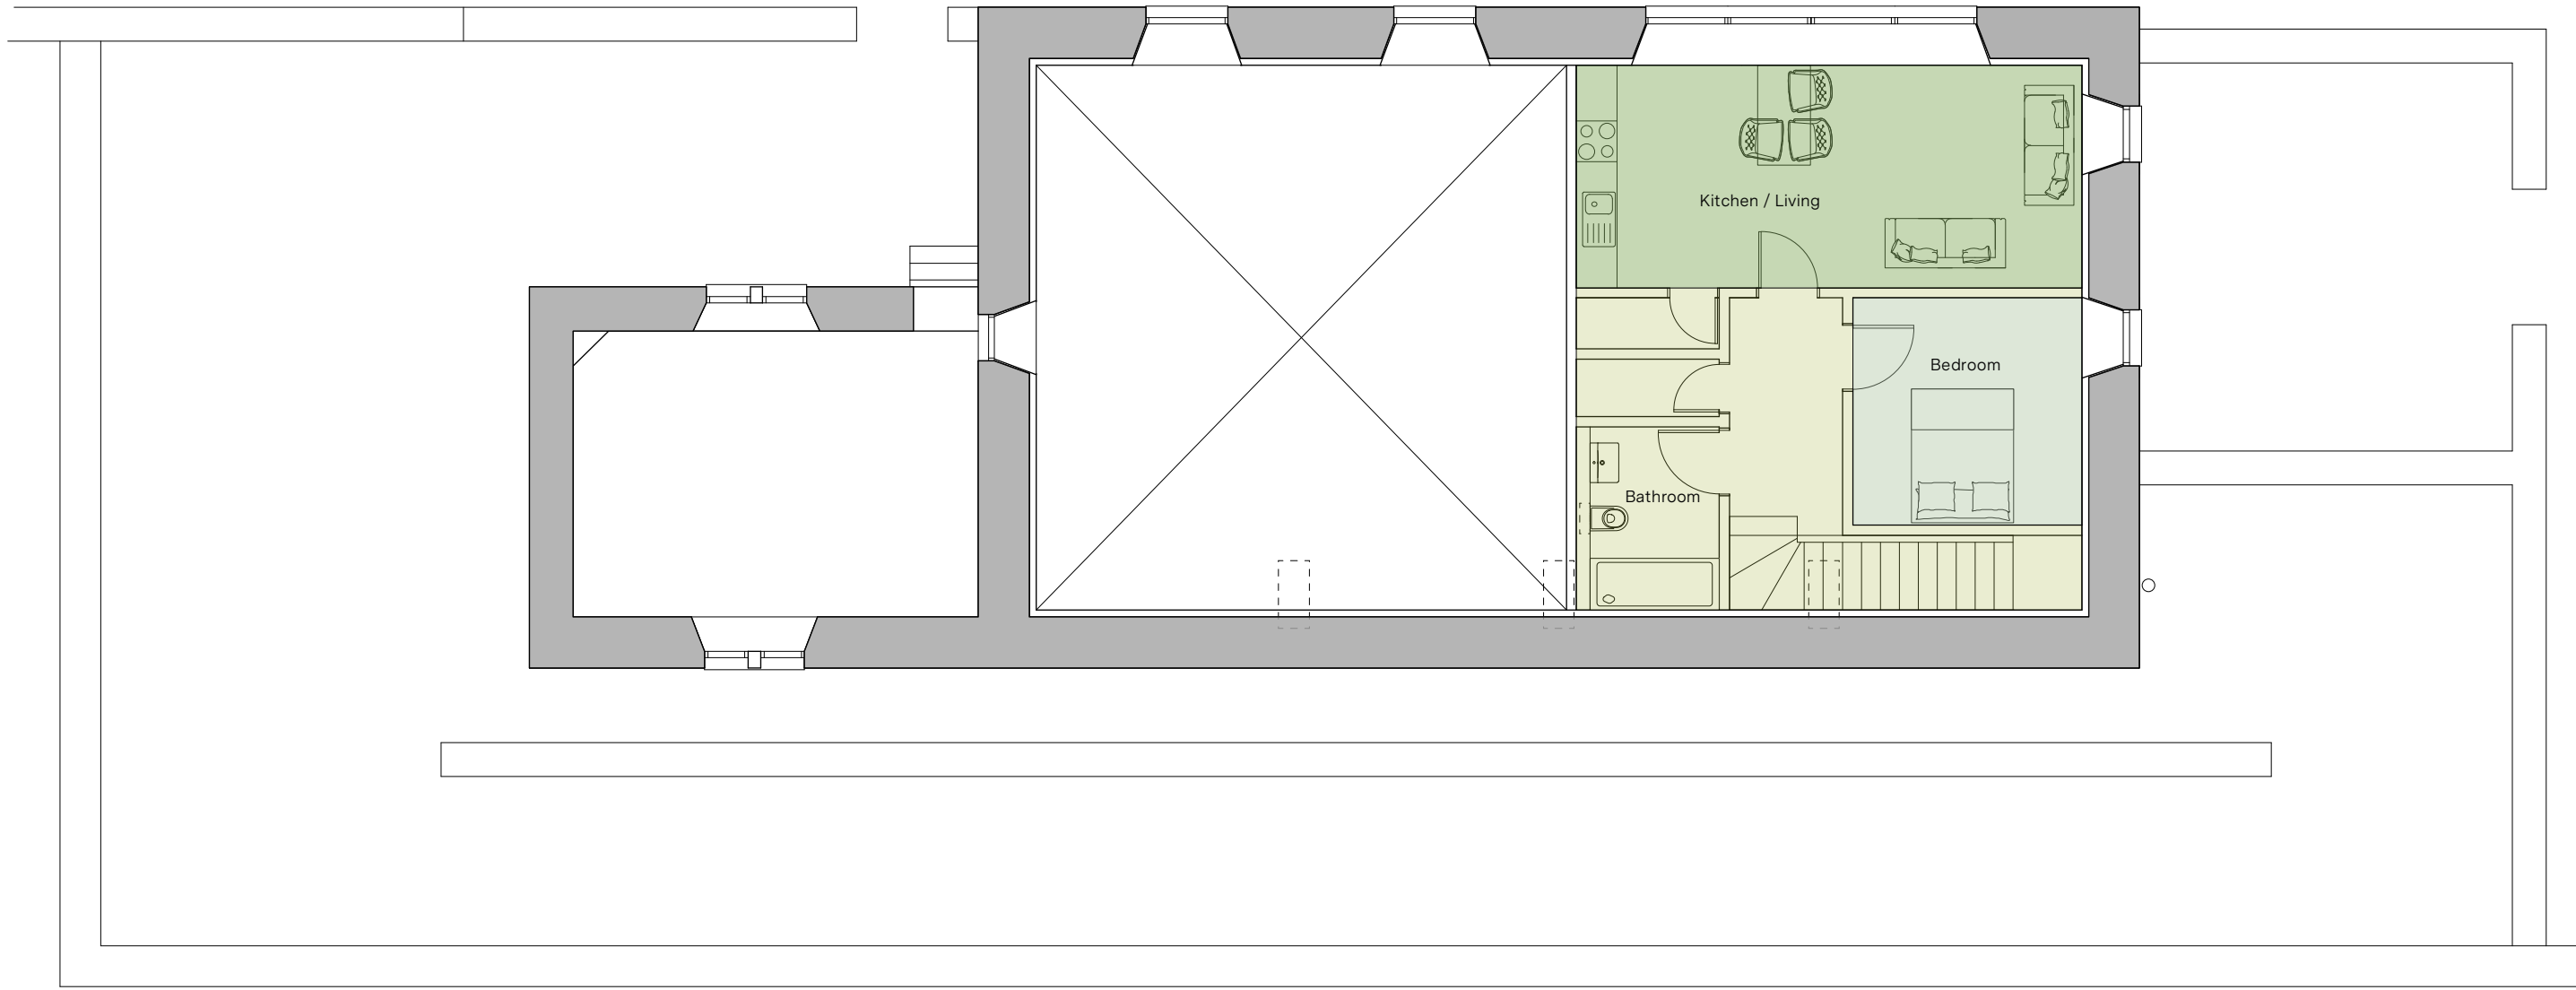


First Floor Plan

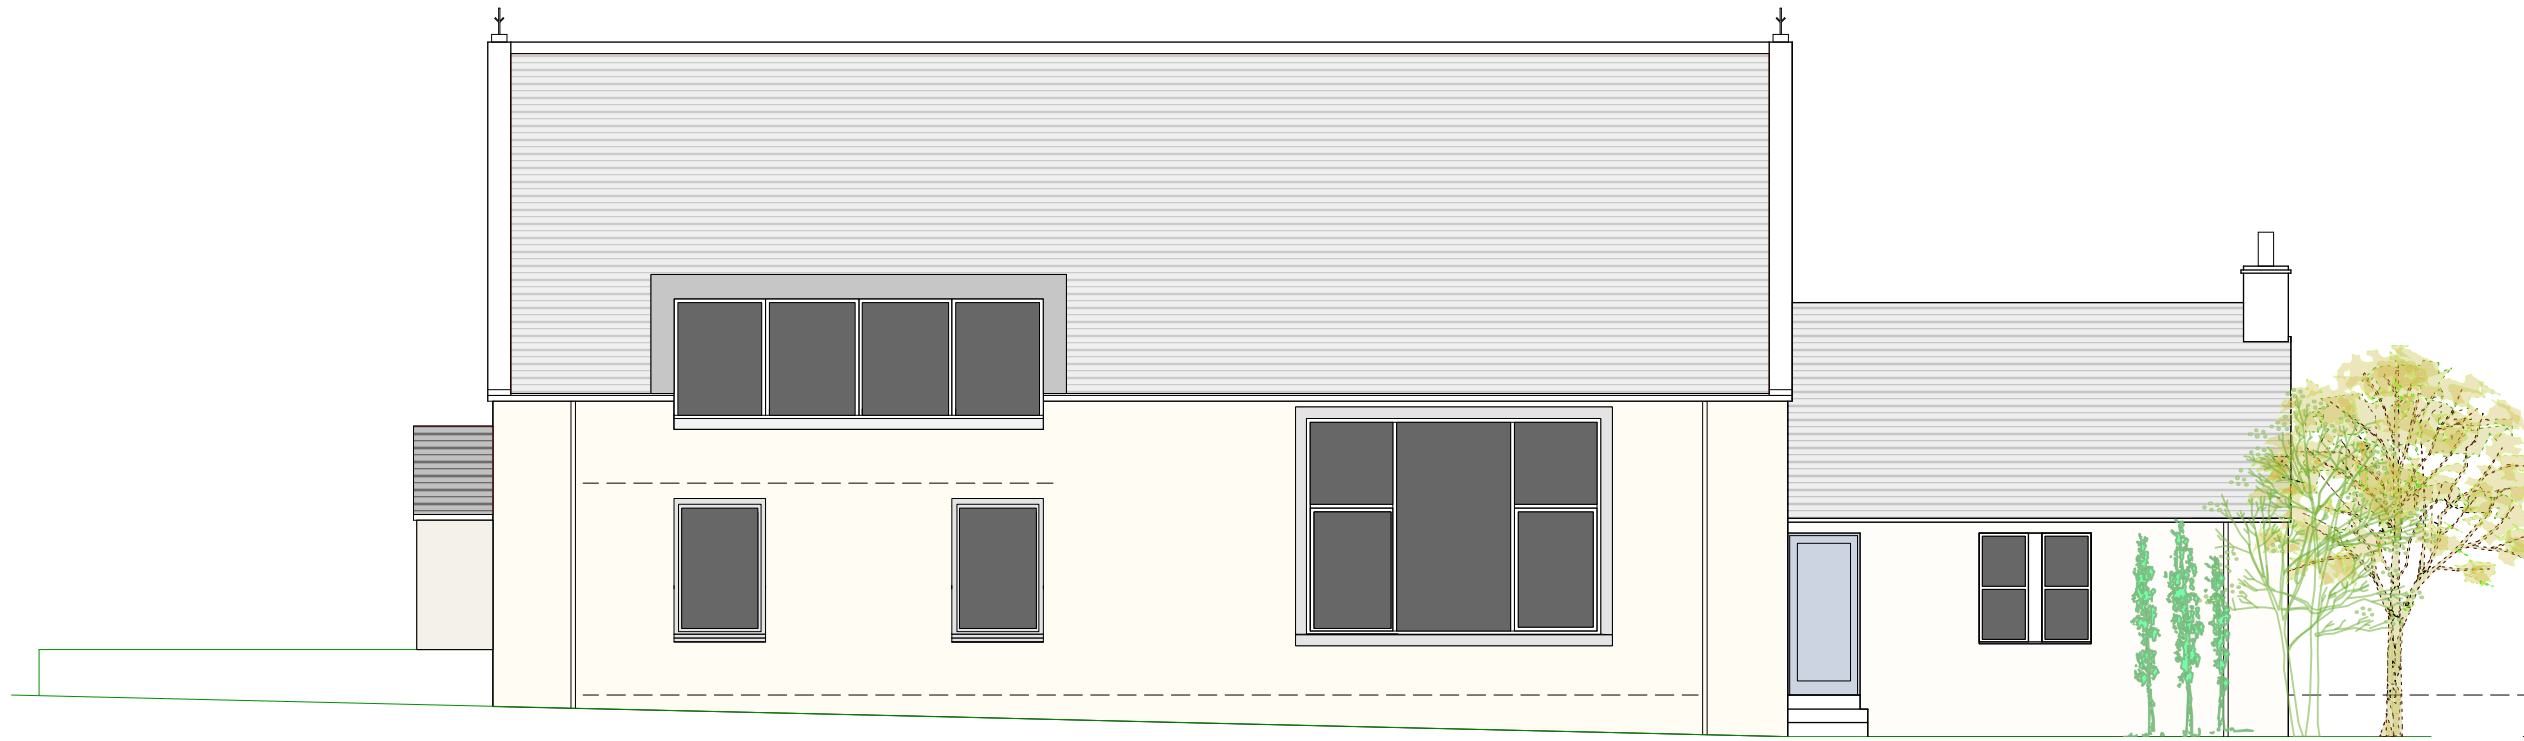

South West Elevation

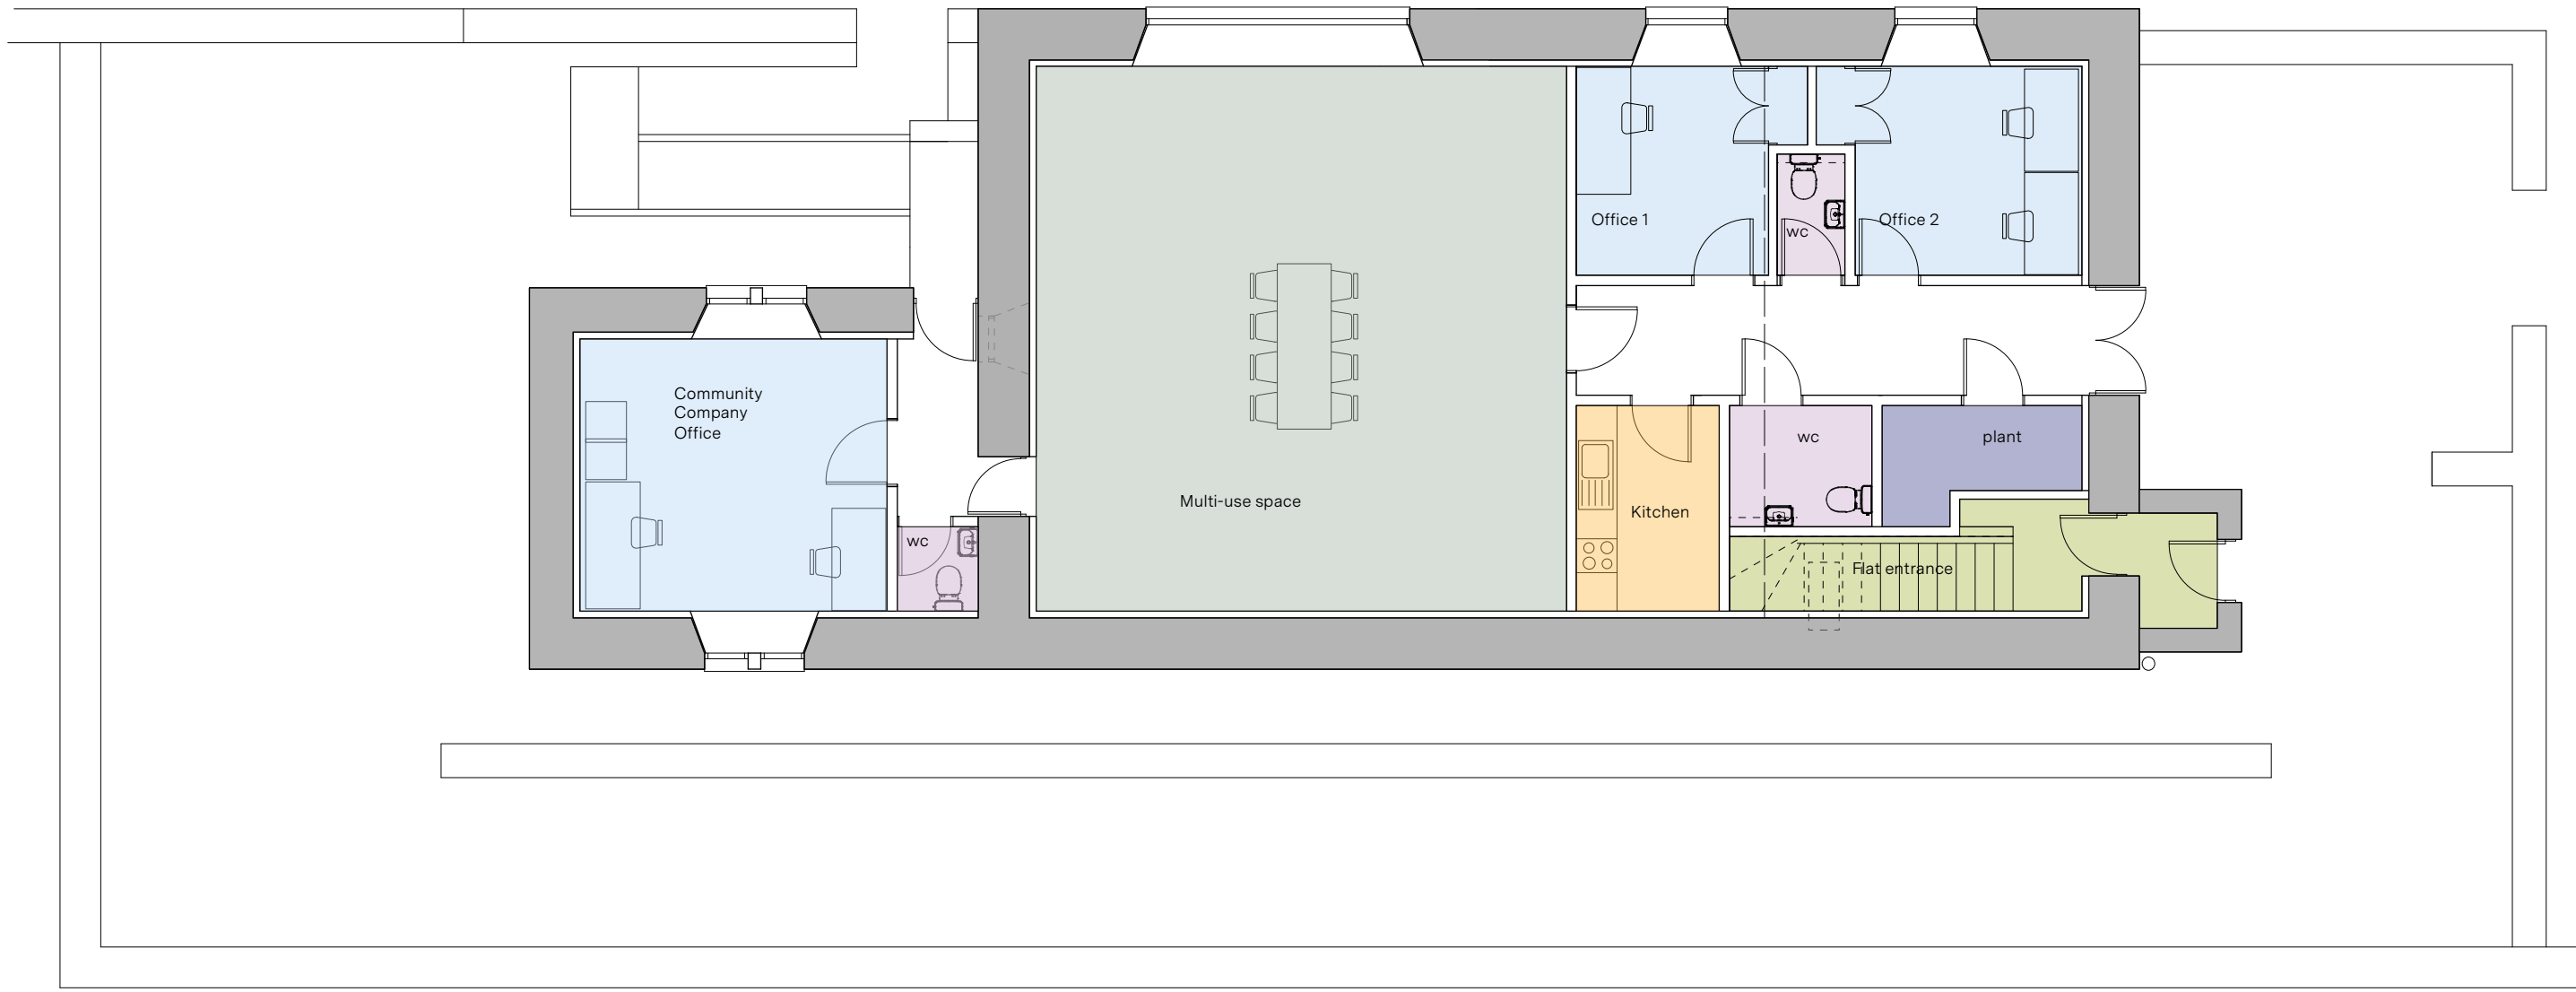

Ground Floor Plan

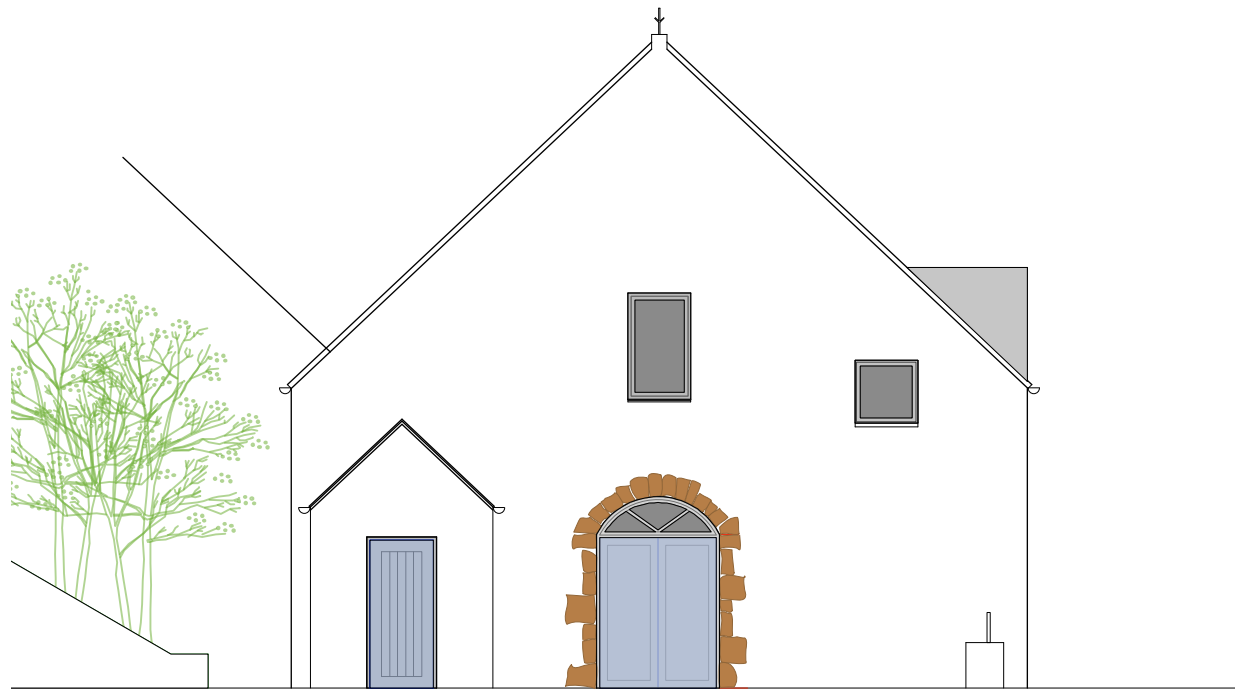

North West Elevation

RURAL DESIGN

Mill Studio
Struan Road
Portree
Isle of Skye
IV51 8EG
tel. 0(44)1478 613379
www.ruraldesign.co.uk
studio@ruraldesign.net

Project:	Camusterrach Church	
Client:	Applecross Community Company	
Drawing:	Option 3 A1	
Scale:	1:100	Drawn: NT
Status:	design	Checked: NT
Date:	Jan2022	REV:
Drawing No:	510/d 105	