




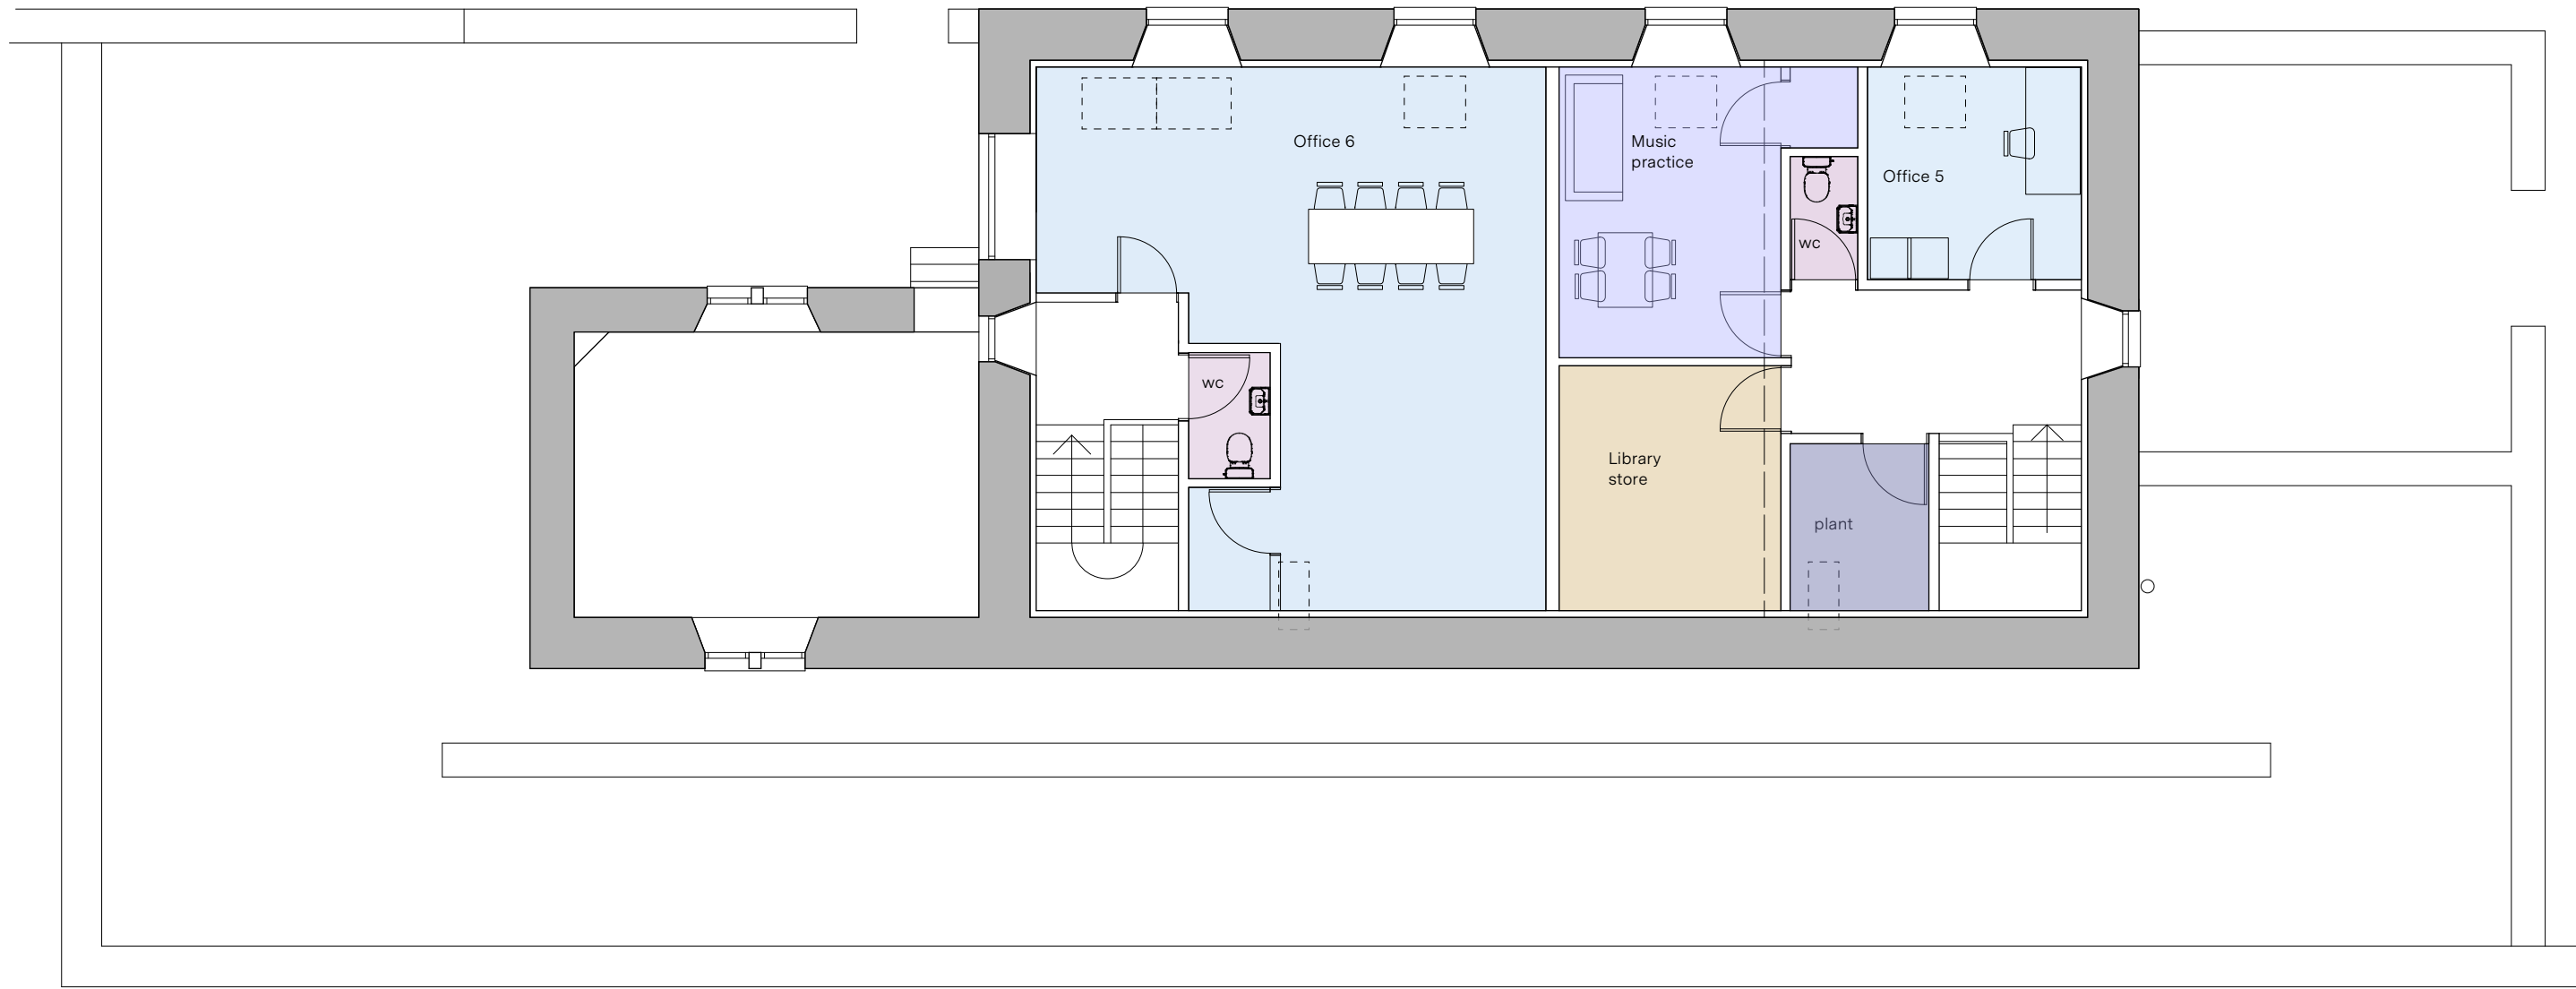


First Floor Plan

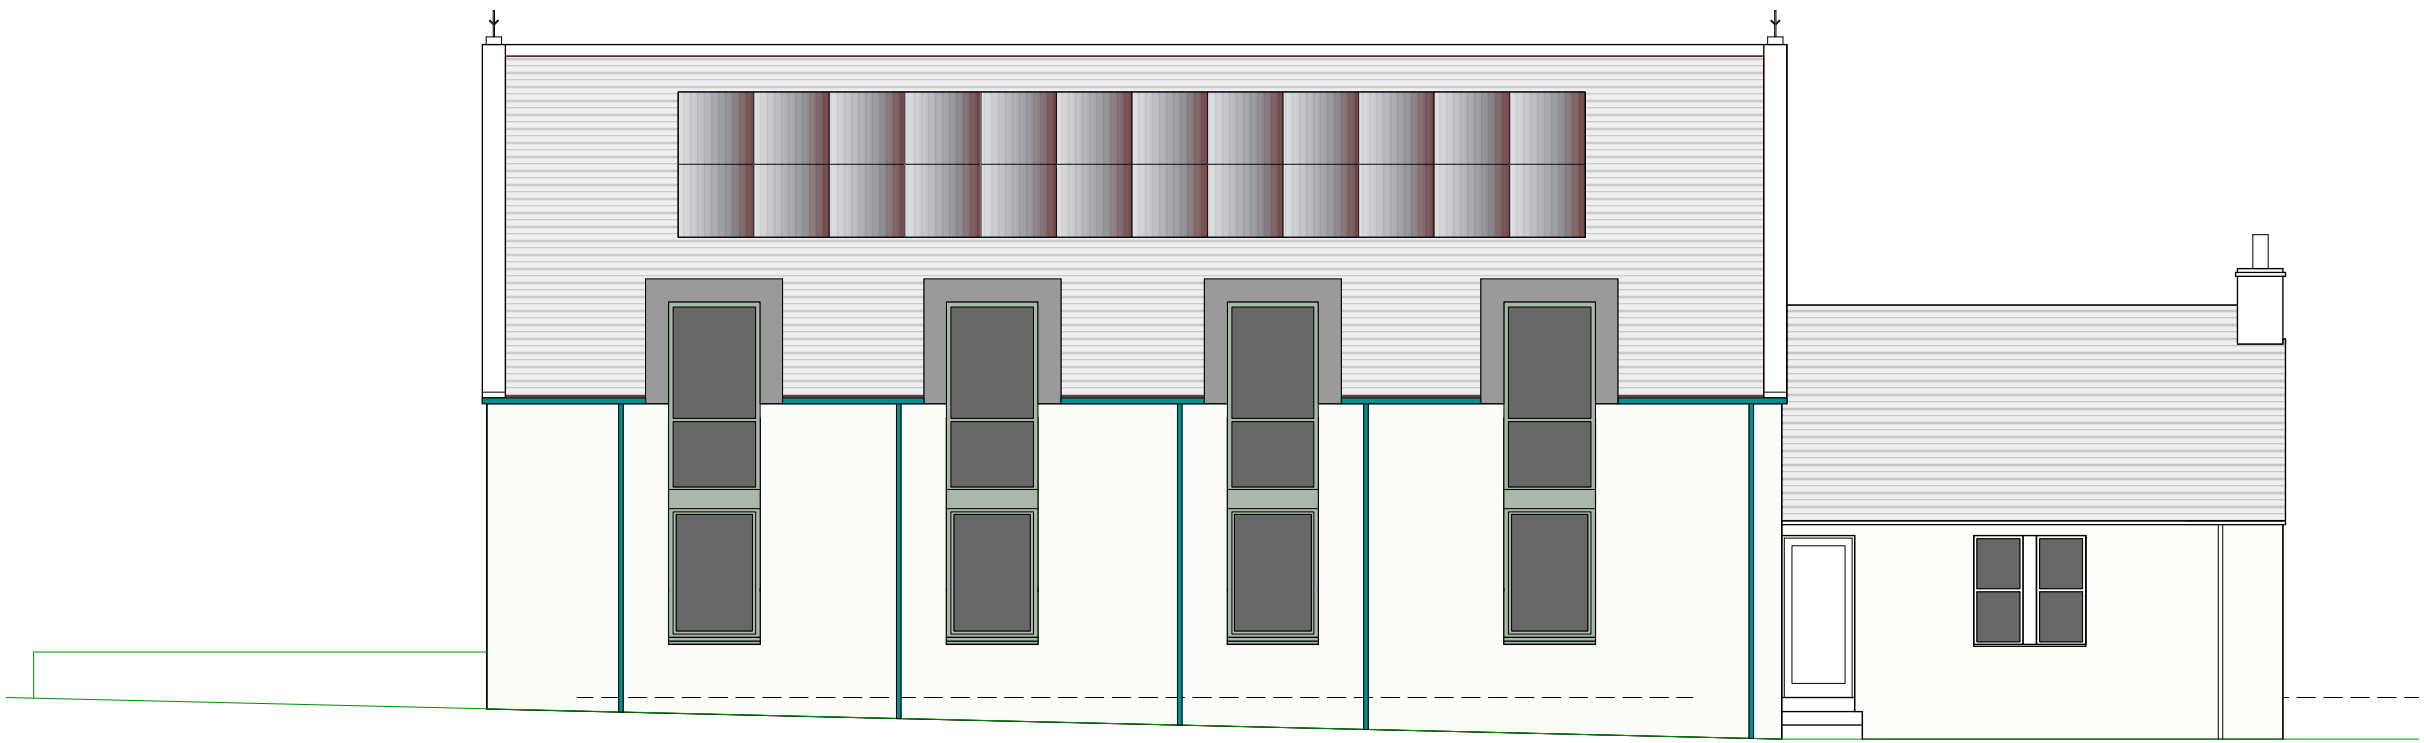


Elevation

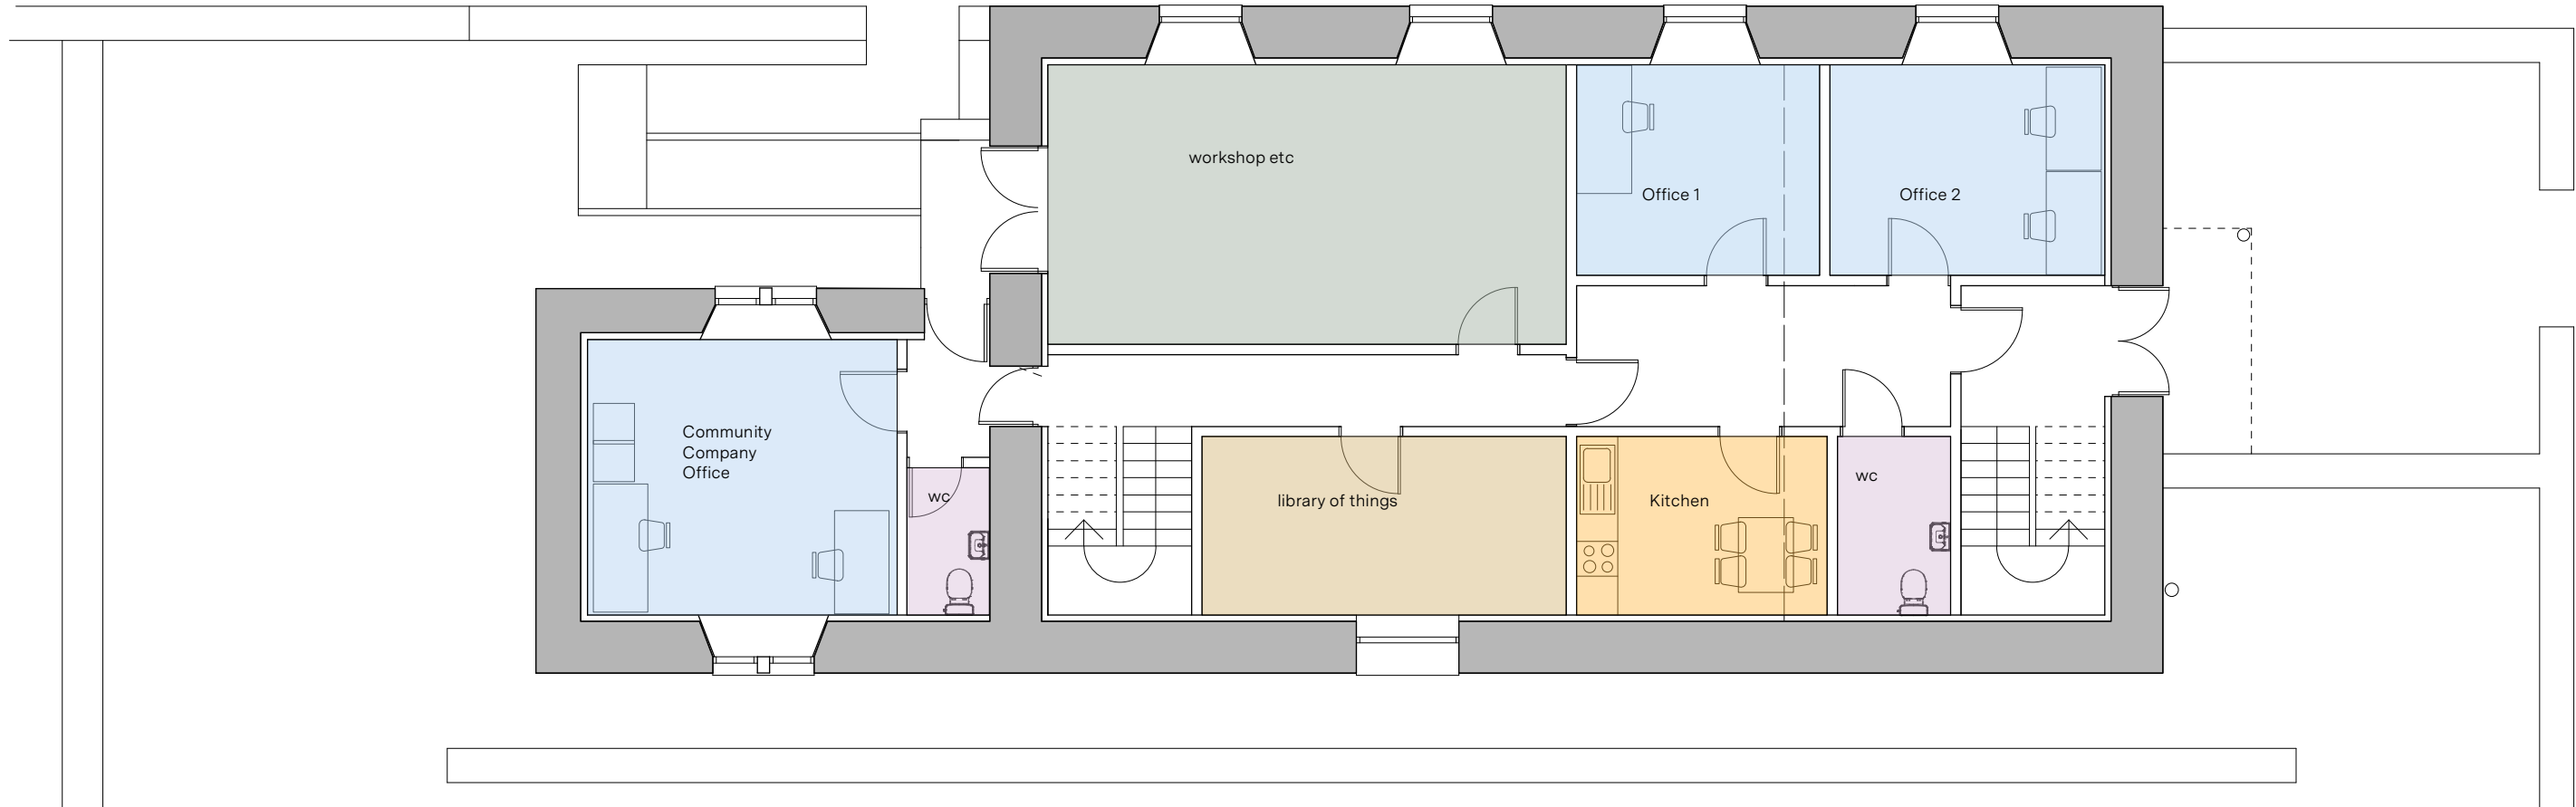

Ground Floor Plan rev 4a

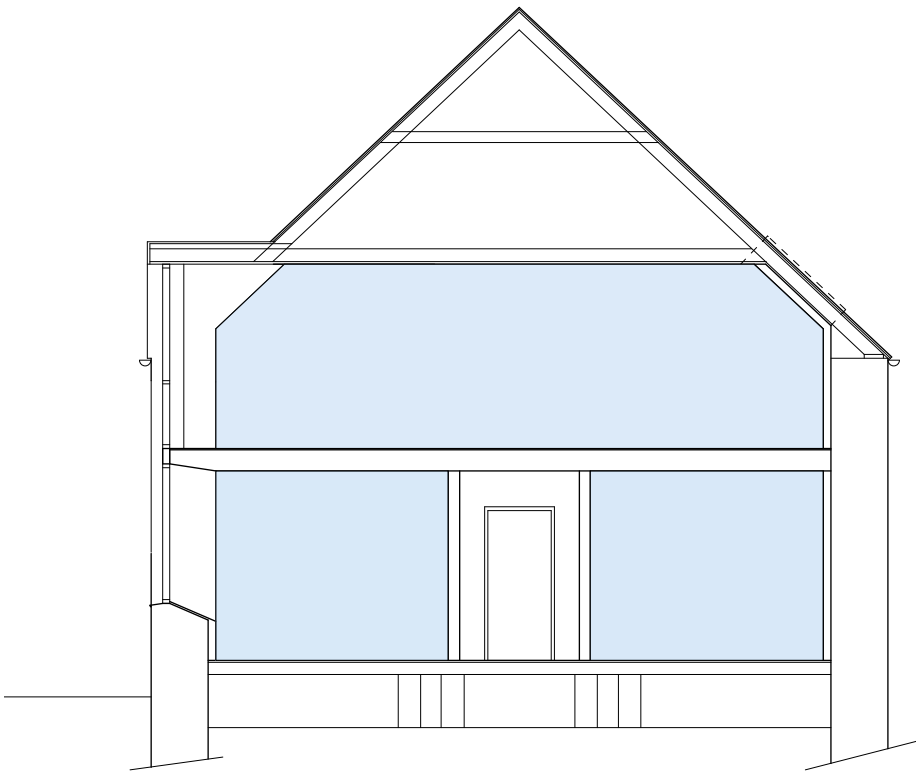

Section

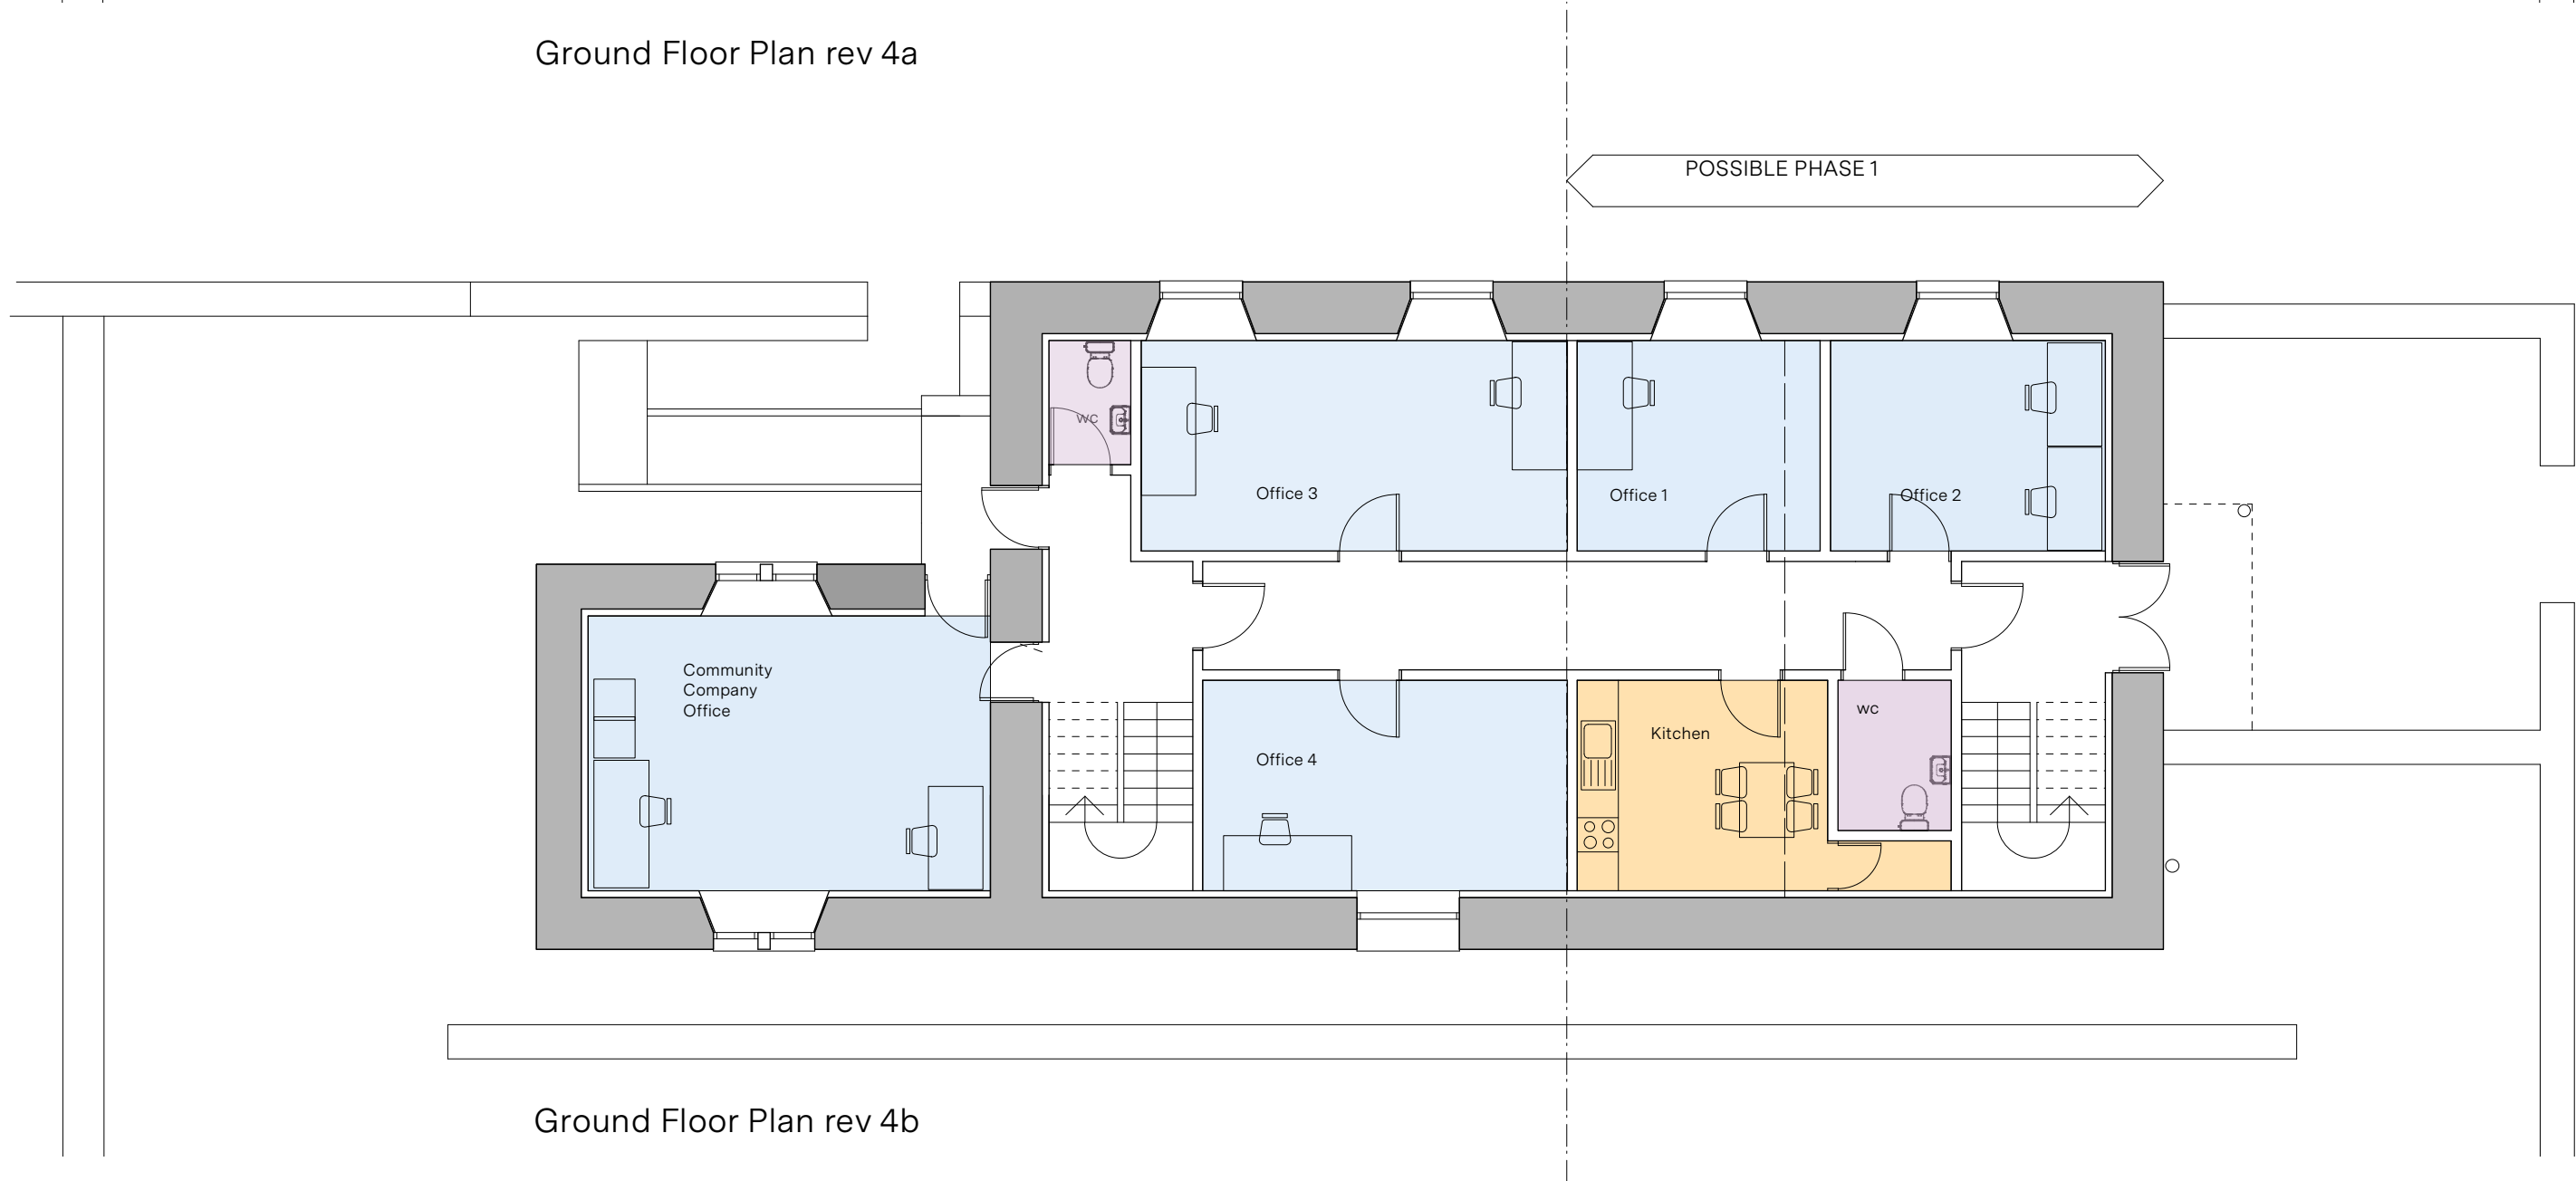

Ground Floor Plan rev 4b

RURAL DESIGN

Mill Studio
Struan Road
Portree
Isle of Skye
IV51 8ED
tel. 0(44)1478 613379
www.ruraldesign.co.uk
studio@ruraldesign.net

Project: Camusterrach Church
Client: Applecross Community Company

Drawing: Option 4 A1

Scale: 1:100	Drawn: NT	Checked: NT
Status: design	Date: Jan2022	REV:

Drawing No: 510/d 107